


PROPOSED ELEVATION



PROPOSED DEVELOPMENT

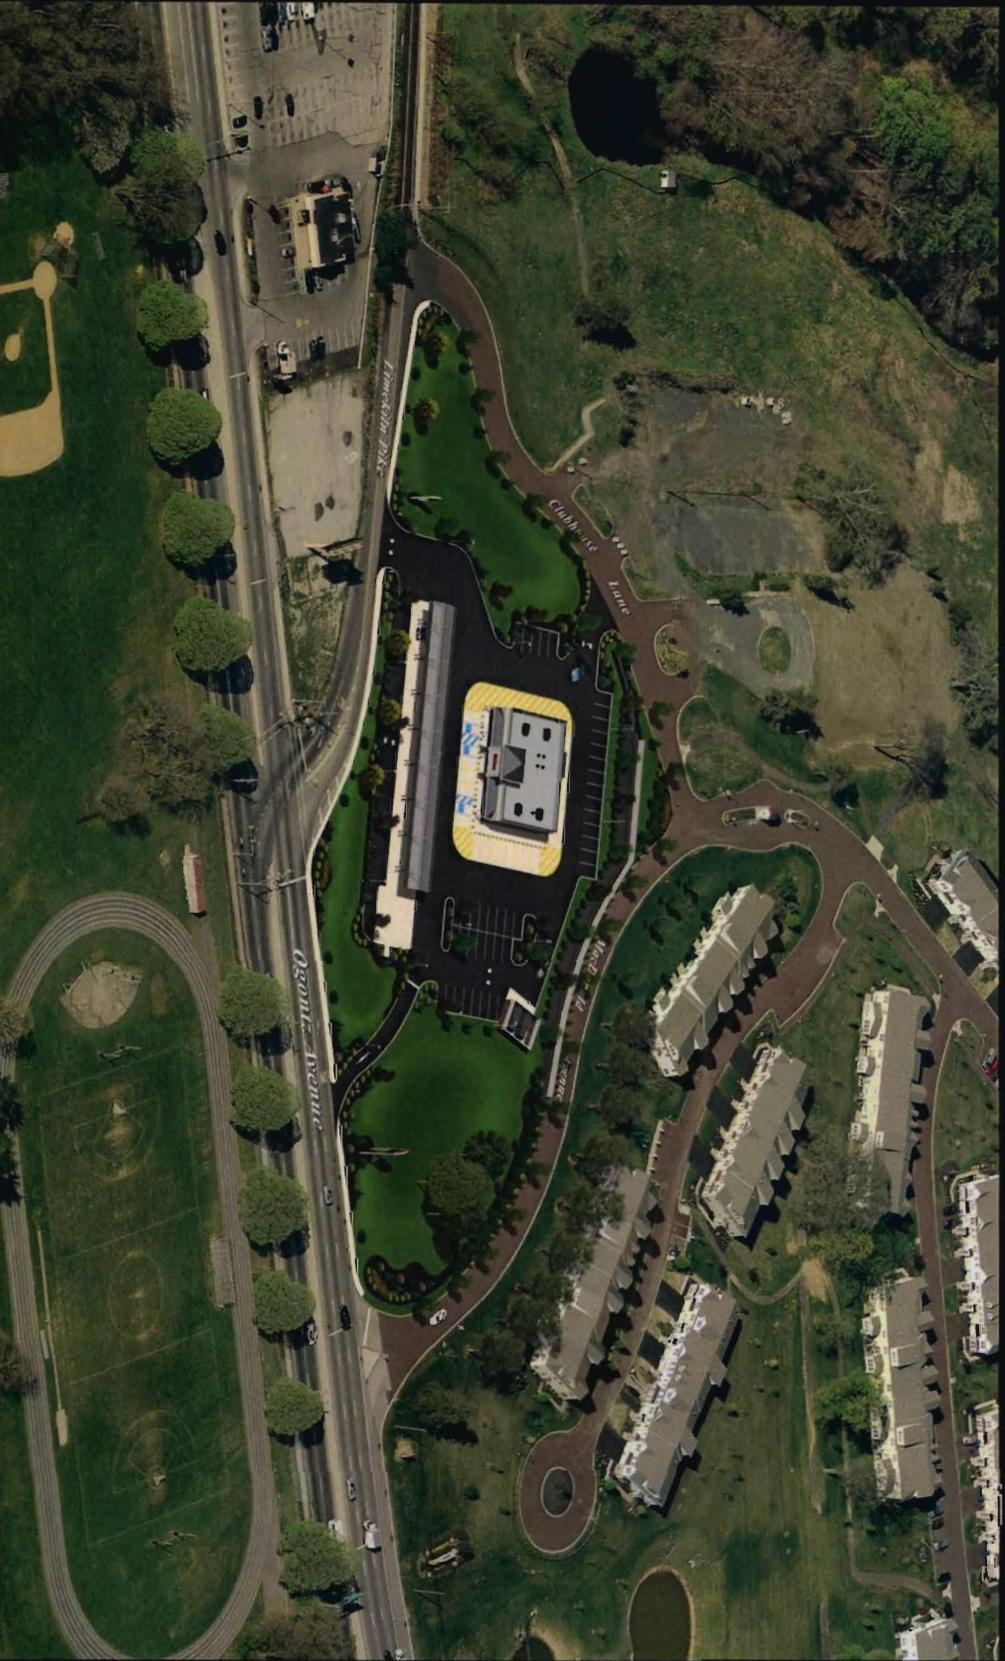

CONCEPT IMAGE
LIMEKILN PIKE & OGONTZ AVENUE
WYNCOTE, PENNSYLVANIA

prepared by:
3GHC ARCHITECTS, LLC
SWARTHMORE, PENNSYLVANIA