

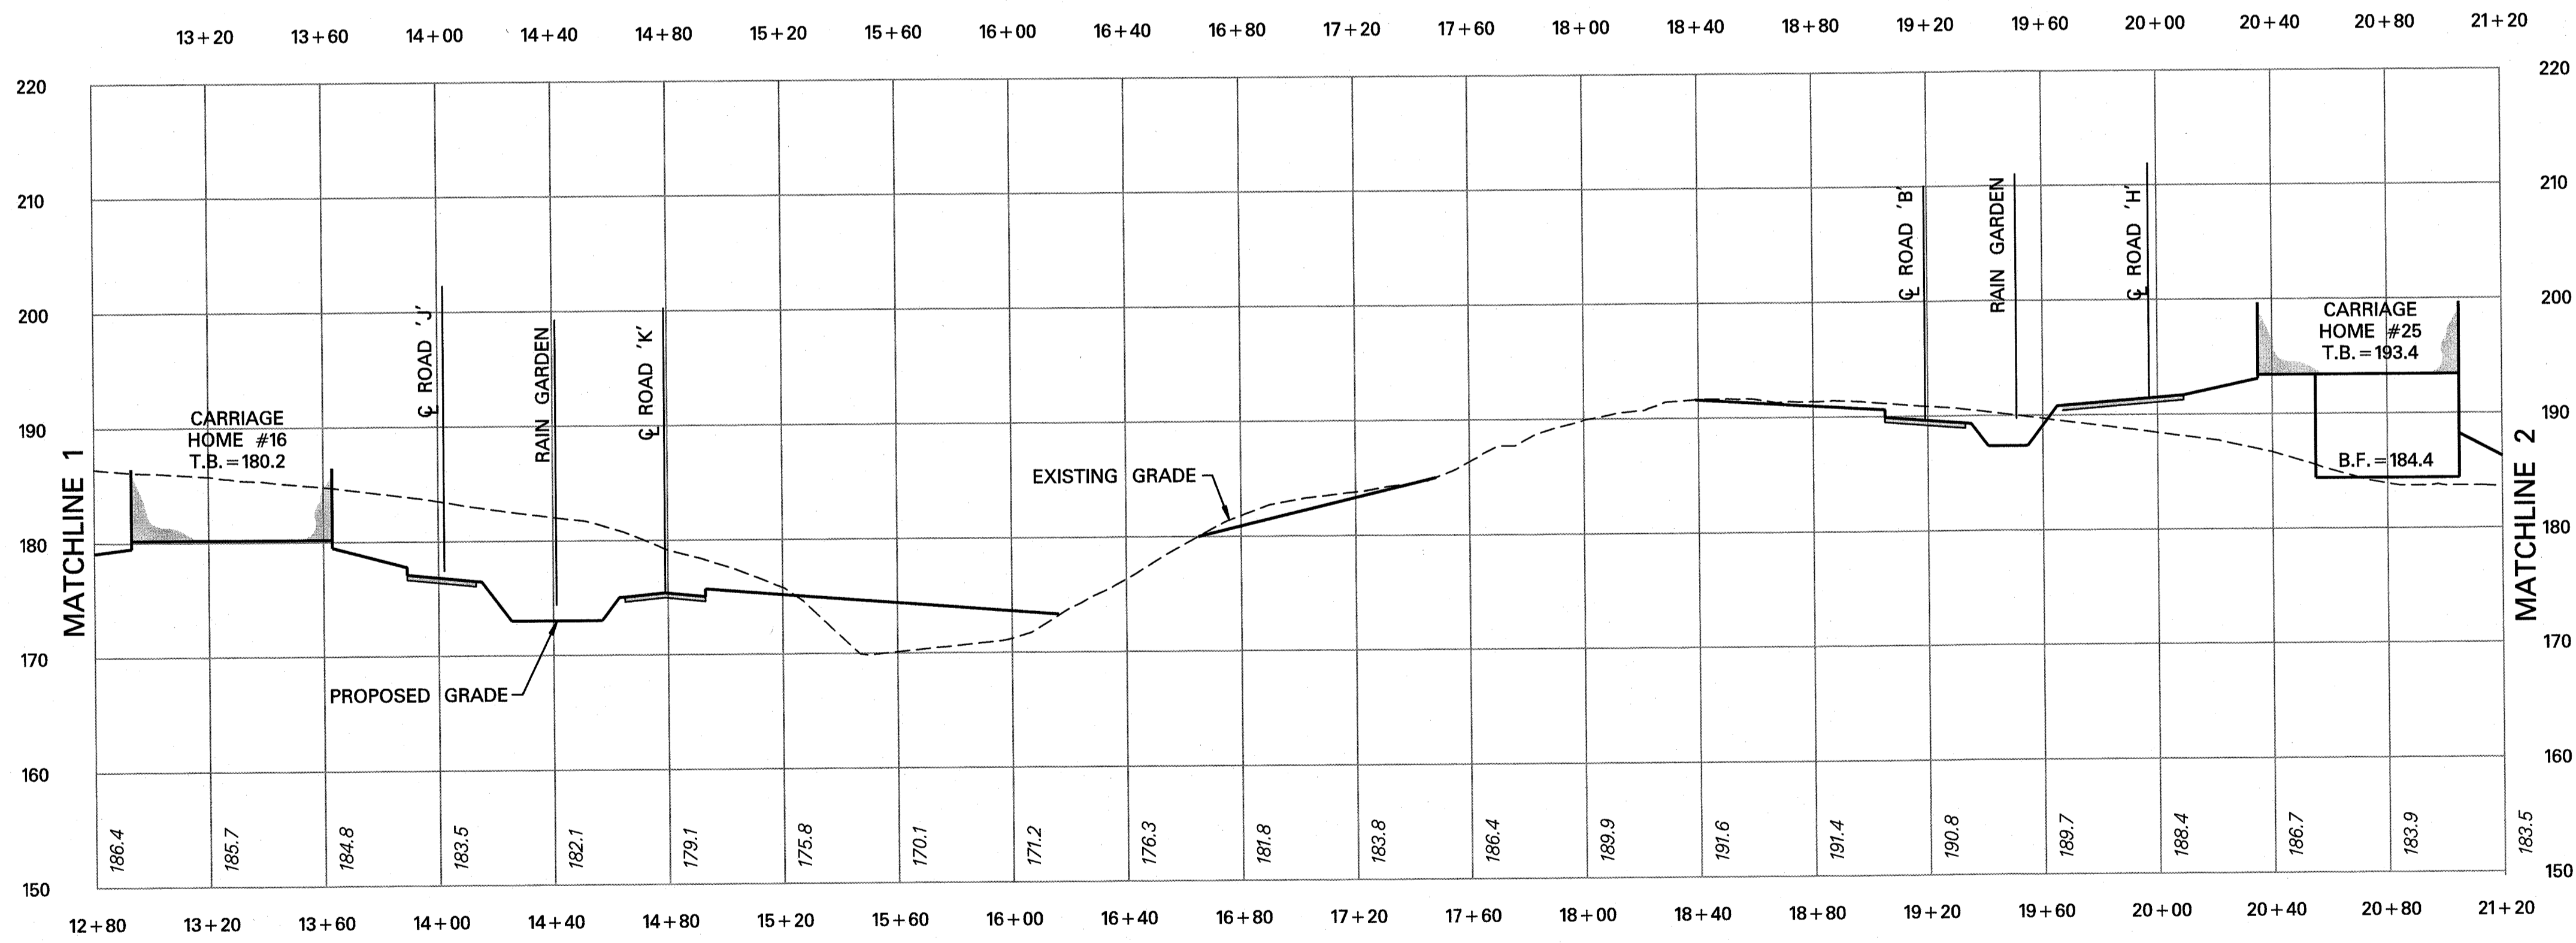


CROSS-SECTION #1

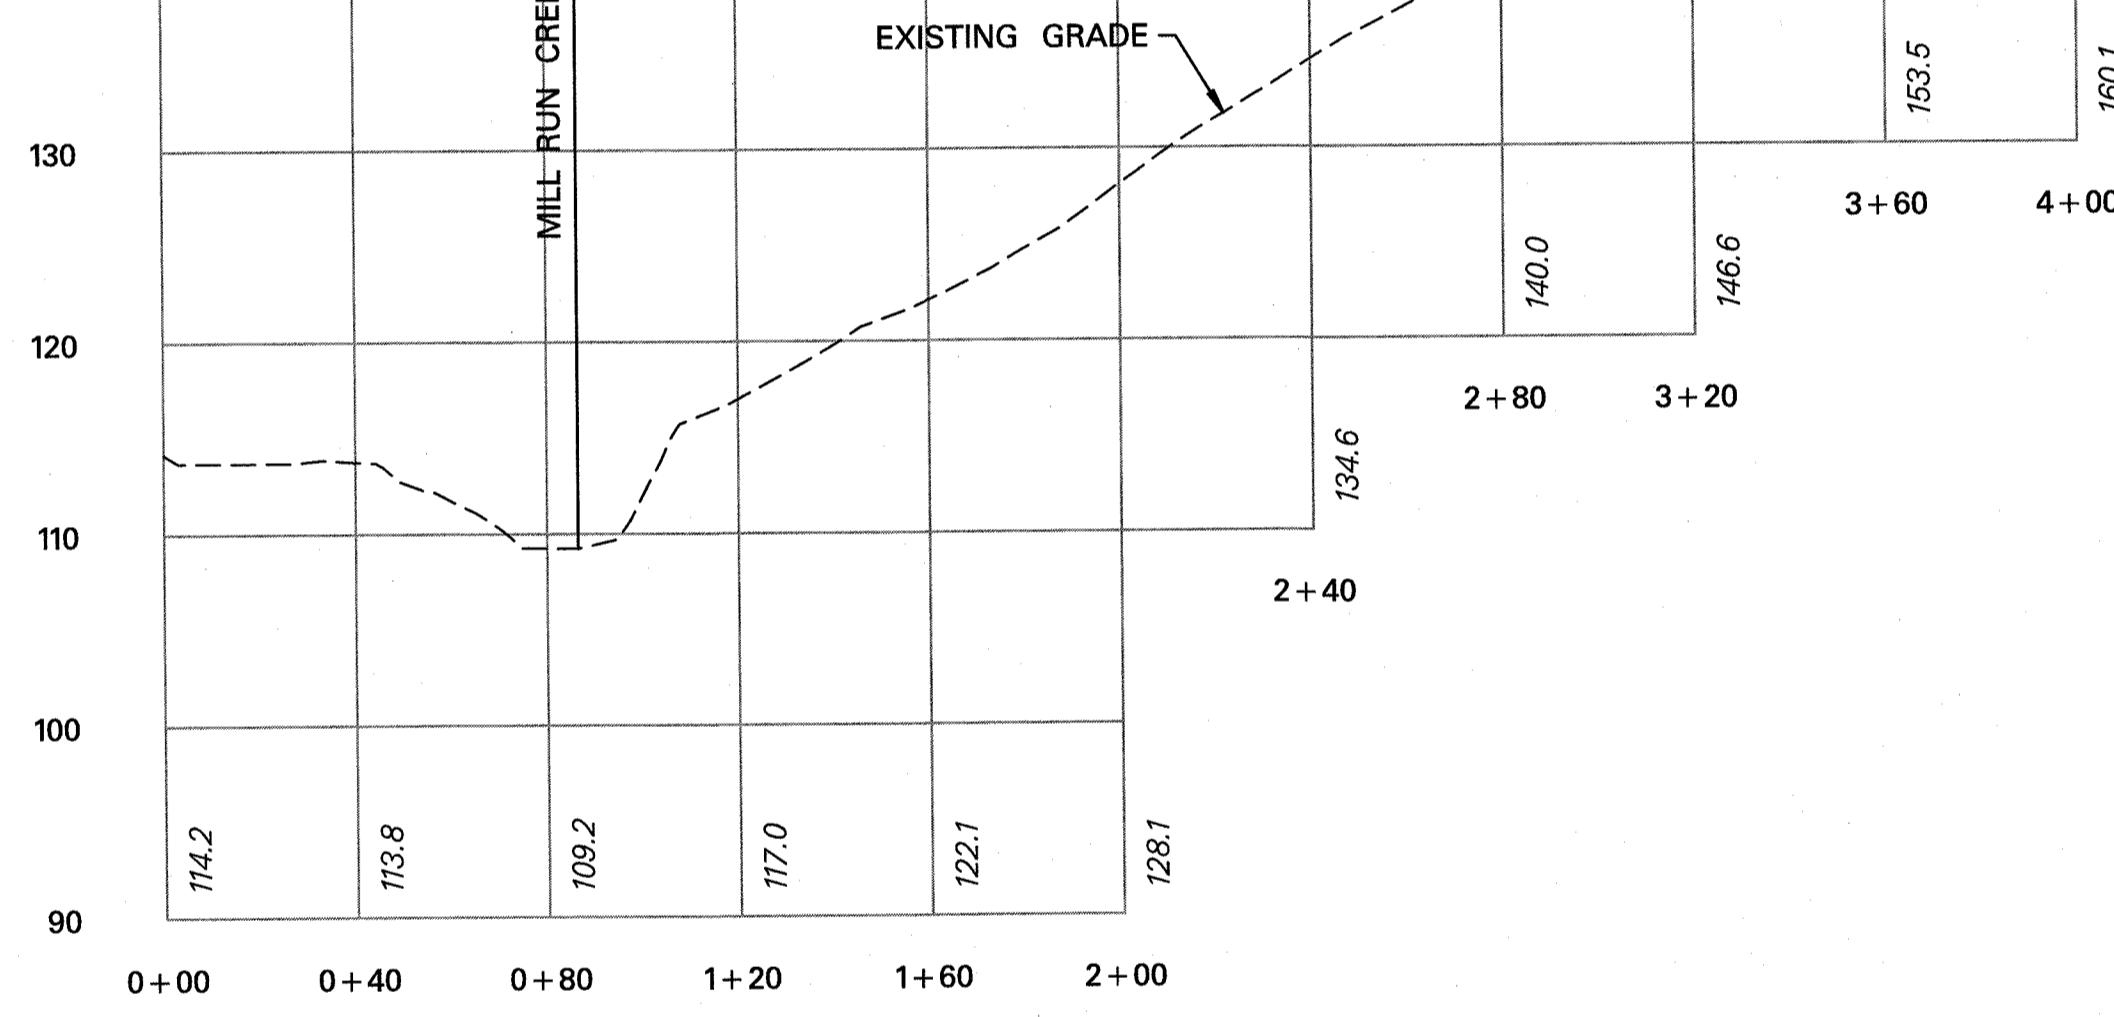

CROSS-SECTION #1

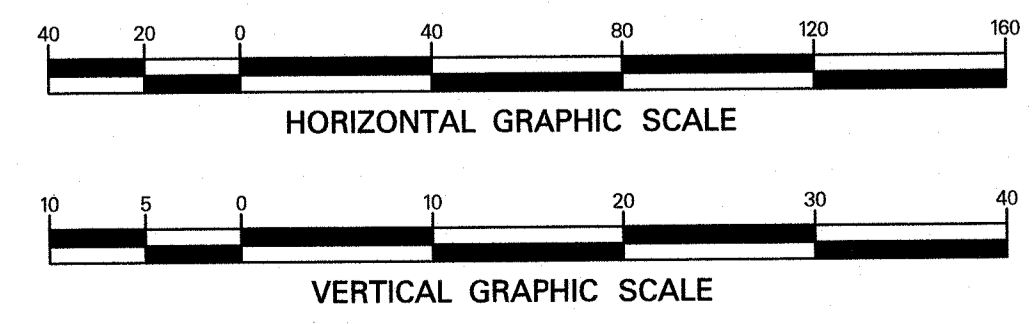

DESIGNED: MS		DRAWN: GPF		CHECKED: MFM	
DATE SIGNED:		NO. DATE		REVISIONS	
		1 07/01/10			
<b>MARK S. MAYHEW</b>					
<b>CROSS-SECTIONS</b> <b>ASHBOURNE COUNTRY CLUB</b> <b>T.M.P. 31-61-6, 1100 ASHBORNE ROAD</b> <b>CHELTENHAM TOWNSHIP</b> <b>MONTGOMERY COUNTY, PENNSYLVANIA</b>					
<b>Taylor Wiseman &amp; Taylor</b> ENGINEERS / SURVEYORS / SCIENTISTS 1300 HORIZON DRIVE, SUITE 112, CHALFONT, PA 18914 TELEPHONE: (267) 956-1020 FAX: (267) 956-1019 www.taylorwiseman.com					
SCALE: 1"=40' H 1"=10' V		DATE: MARCH 25, 2010		DRAWING NO. D11-03371	
PA PROFESSIONAL ENGINEERING No. 051921-E				SHEET: 7 OF 10	