



CROSS-SECTION #3

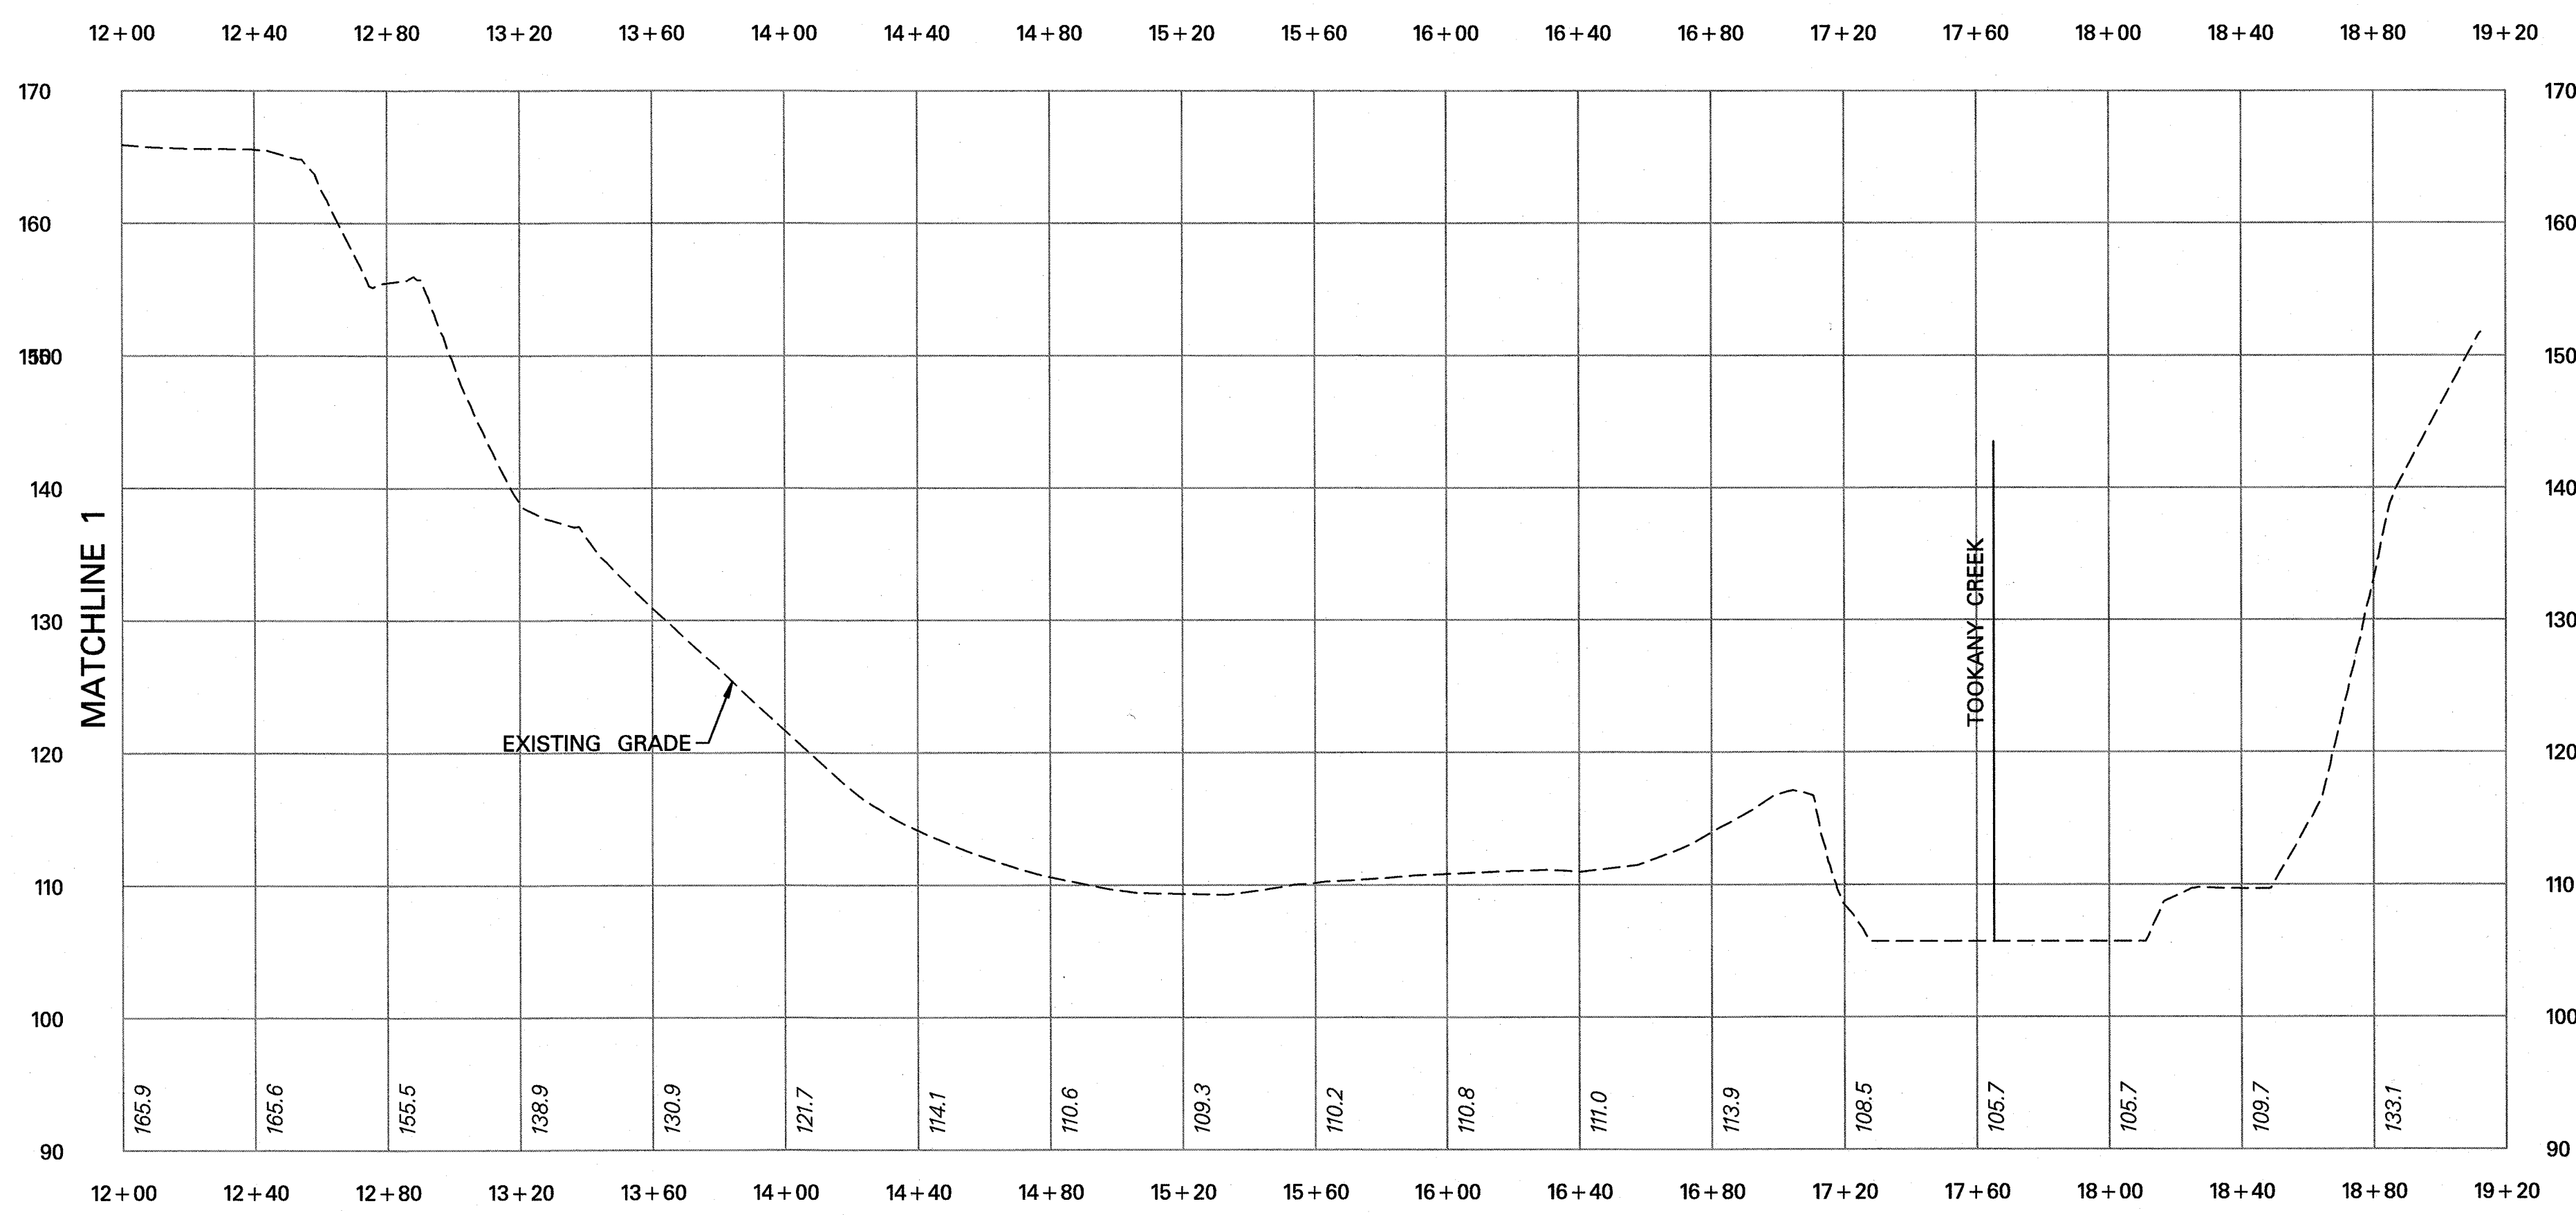

CROSS-SECTION #3

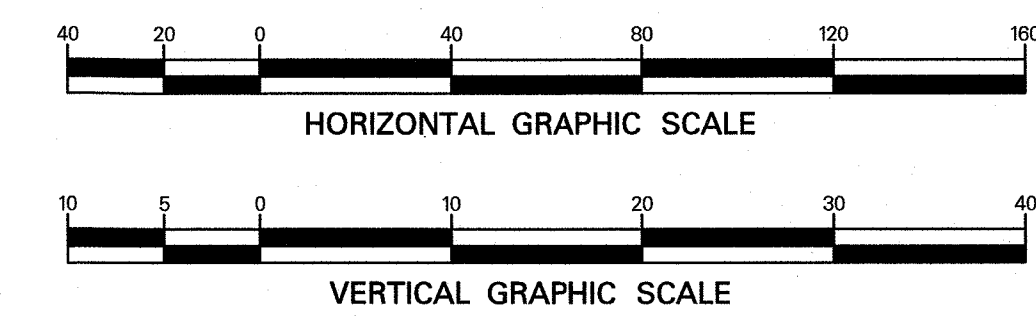

REVISION No. 1: REVISED PER NEW LAYOUT.

DESIGNED: KJC	DRAWN: GRP	CHECKED: MSM
DATE SIGNED:	NO. 1	DATE 07/01/10

MARK S. MAYHEW

CROSS-SECTIONS

ASHBOURNE COUNTRY CLUB
 T.M.P. 31-61-6, 1100 ASHBOURNE ROAD
 CHELTENHAM TOWNSHIP
 MONTGOMERY COUNTY, PENNSYLVANIA

Taylor Wiseman & Taylor
 ENGINEERS / SURVEYORS / SCIENTISTS
 1300 HORIZON DRIVE, SUITE 112, CHALFONT, PA 18814
 TELEPHONE: (267) 956-1020 FAX: (267) 956-1019
 www.taylorwiseman.com

SCALE: 1"=40' H
 1"=10' V

DATE: MARCH 25, 2010

DRAWING NO. D11-03371

SHEET: 10 OF 10

PA PROFESSIONAL ENGINEERING No. 051921-E

G:\CAD\03371\X\Sections\21_01.dgn