


1:21:07 PM 4/23/2019 10:02:59 AM
PB: P:\PROJECTS\ALL COLORADO
1:21:07 PM 4/23/2019 10:02:59 AM
MSP CAD DATA

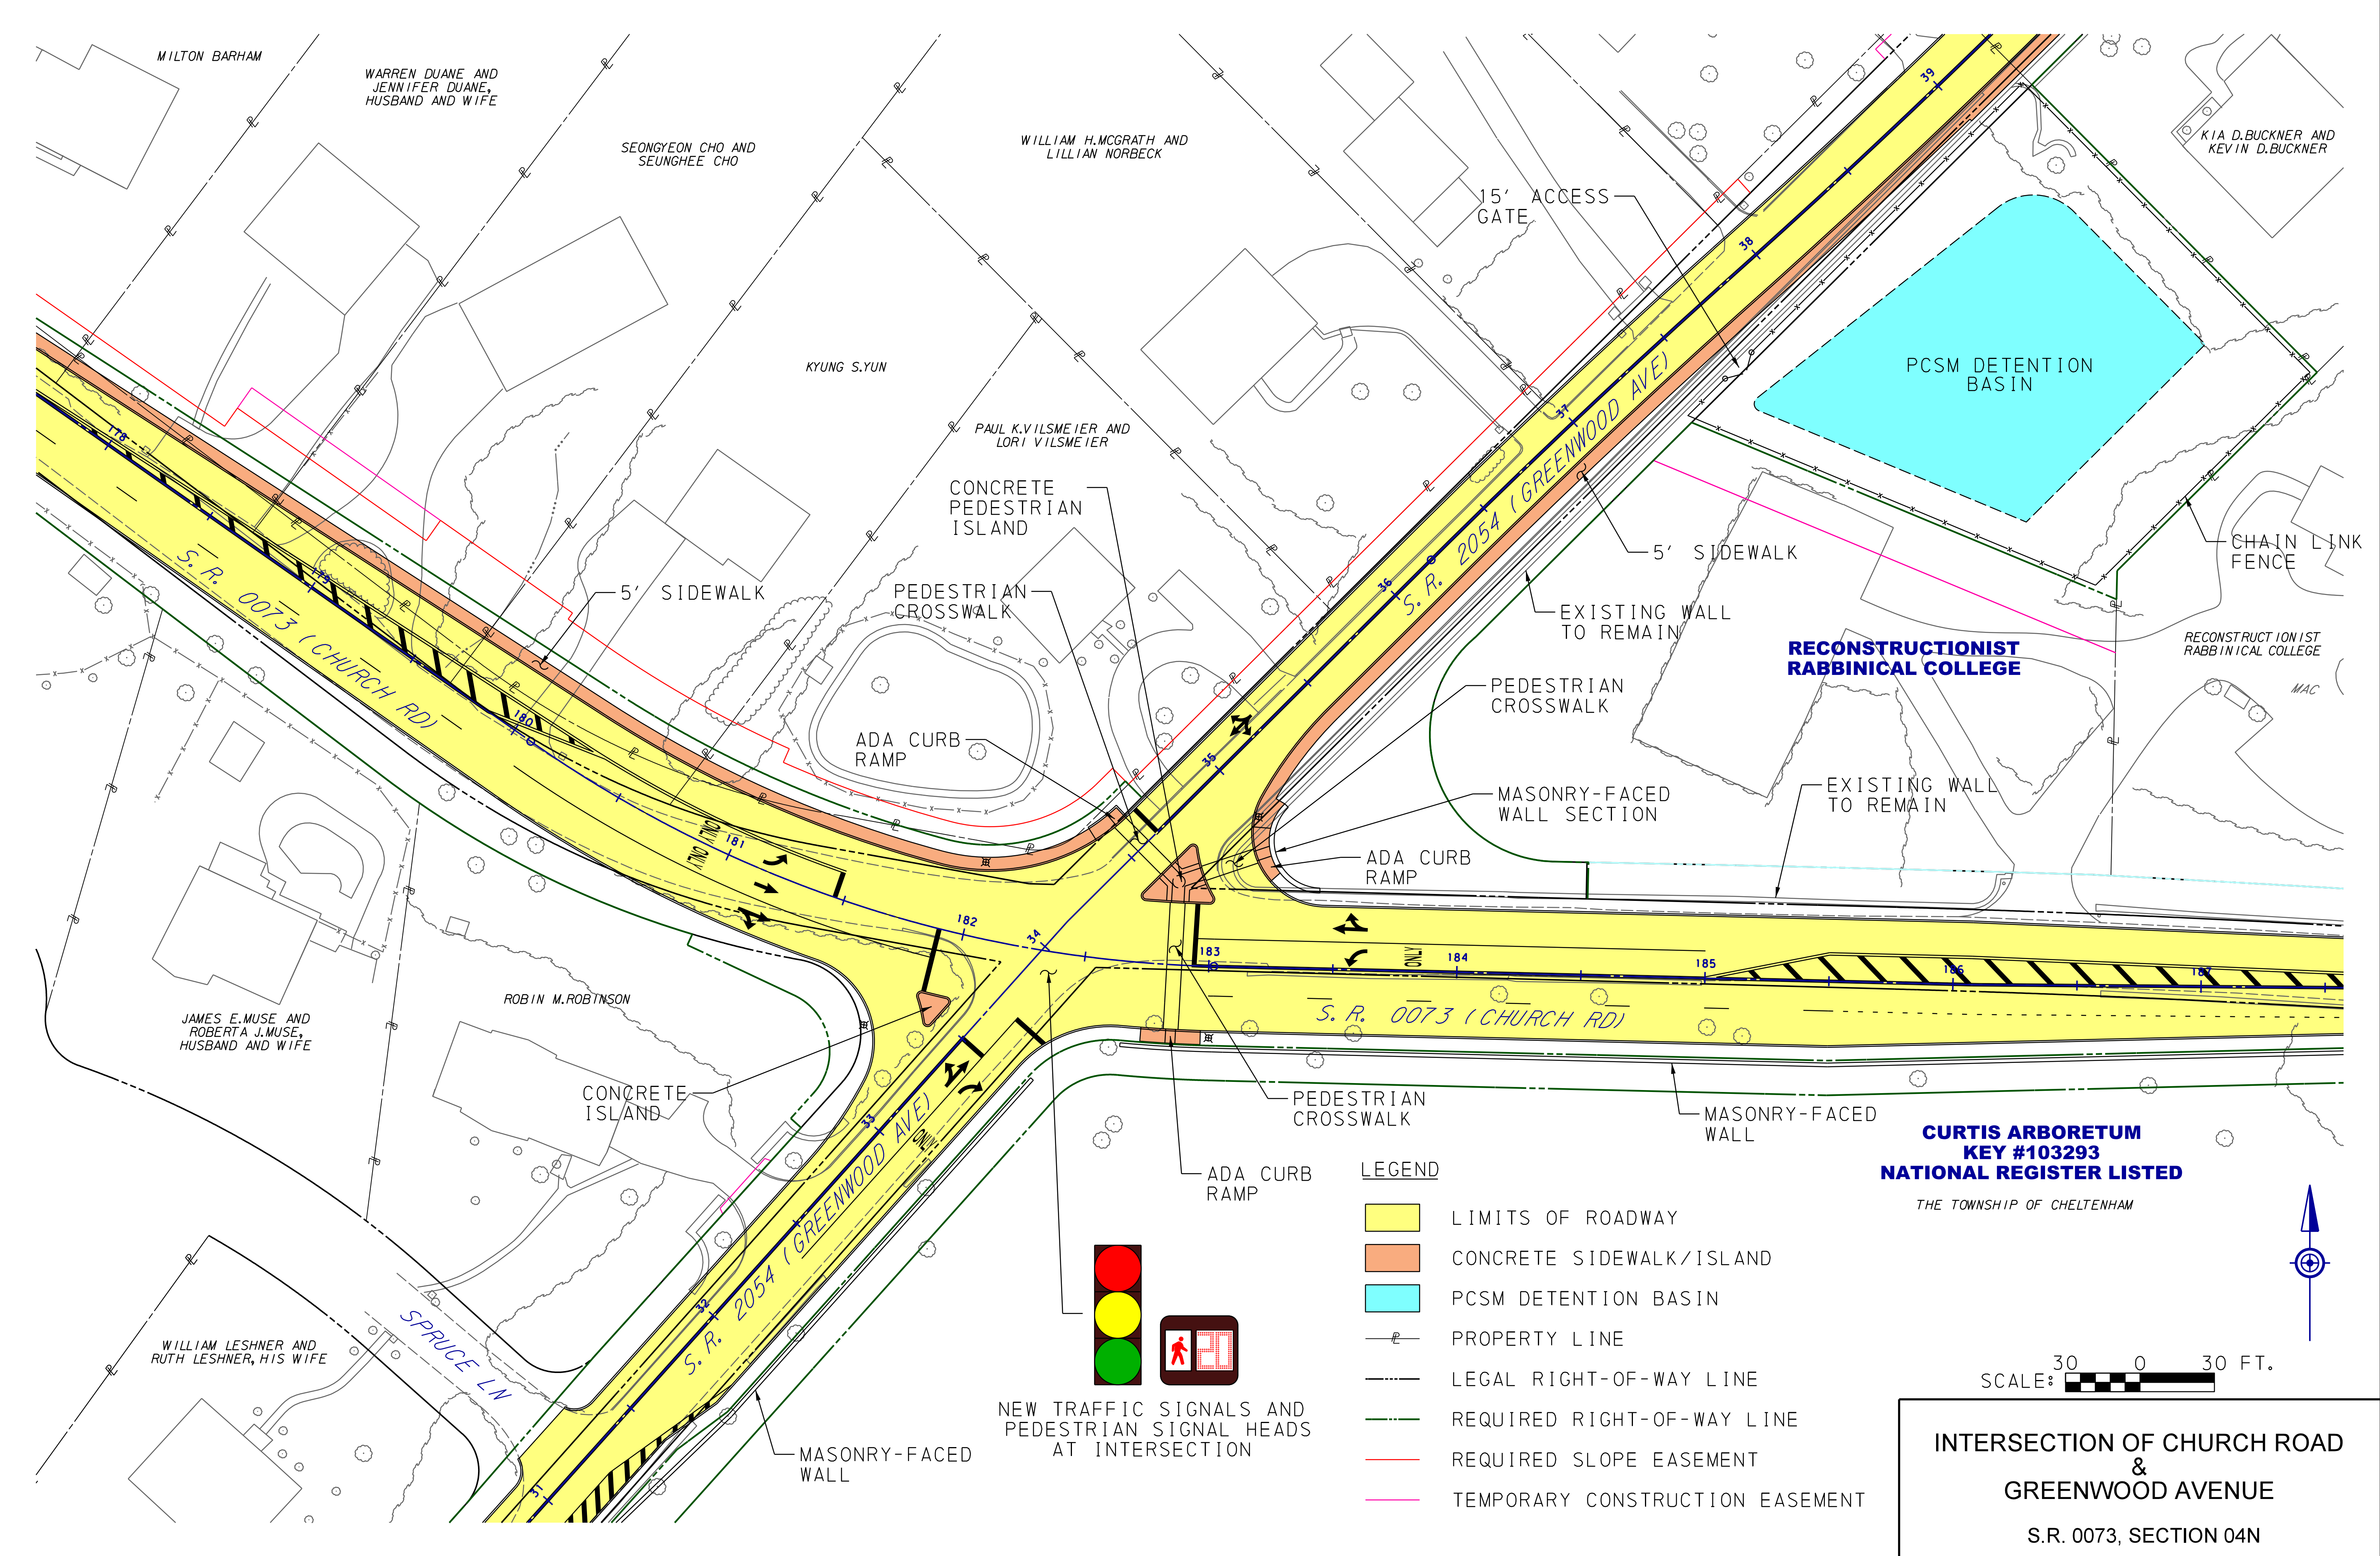

NEW TRAFFIC SIGNALS AND PEDESTRIAN SIGNAL HEADS AT INTERSECTION

- LEGEND**
- LIMITS OF ROADWAY
 - CONCRETE SIDEWALK/ISLAND
 - PCSM DETENTION BASIN
 - PROPERTY LINE
 - LEGAL RIGHT-OF-WAY LINE
 - REQUIRED RIGHT-OF-WAY LINE
 - REQUIRED SLOPE EASEMENT
 - TEMPORARY CONSTRUCTION EASEMENT

CURTIS ARBORETUM
KEY #103293
NATIONAL REGISTER LISTED
THE TOWNSHIP OF CHELTENHAM

SCALE: 30 0 30 FT.

INTERSECTION OF CHURCH ROAD & GREENWOOD AVENUE
S.R. 0073, SECTION 04N