

SPRINGFIELD TOWNSHIP: 66 SINGLE-FAMILY HOMES
 CHELTENHAM TOWNSHIP: 18 SINGLE-FAMILY HOMES
 TOTAL: 84 DWELLING UNITS

66 SINGLE-FAMILY HOMES
 8,560 S.F. MIN. LOTS
 (SPRINGFIELD TOWNSHIP)

18 SINGLE-FAMILY HOMES
 MIN. LOT AREA: 11,250 S.F.
 (CHELTENHAM TOWNSHIP)


GLACKIN THOMAS PANZAK
 LAND PLANNING
 LANDSCAPE ARCHITECTURE

Glackin Thomas Panzak, Inc.
 Paoli Executive Green I
 Suite 300
 41 Leopard Road
 Paoli, Pennsylvania 19301
 610.408.9011
 Fax: 610.408.9477
 E-mail: plans@glackinplan.com

PROJECT #: 11-056
 DATE: 09/26/14 (cj)
 REV.:

**FALCON HILL
 CONCEPT PLAN**

**SCALE: 1" = 100'
 Sept. 26, 2014**

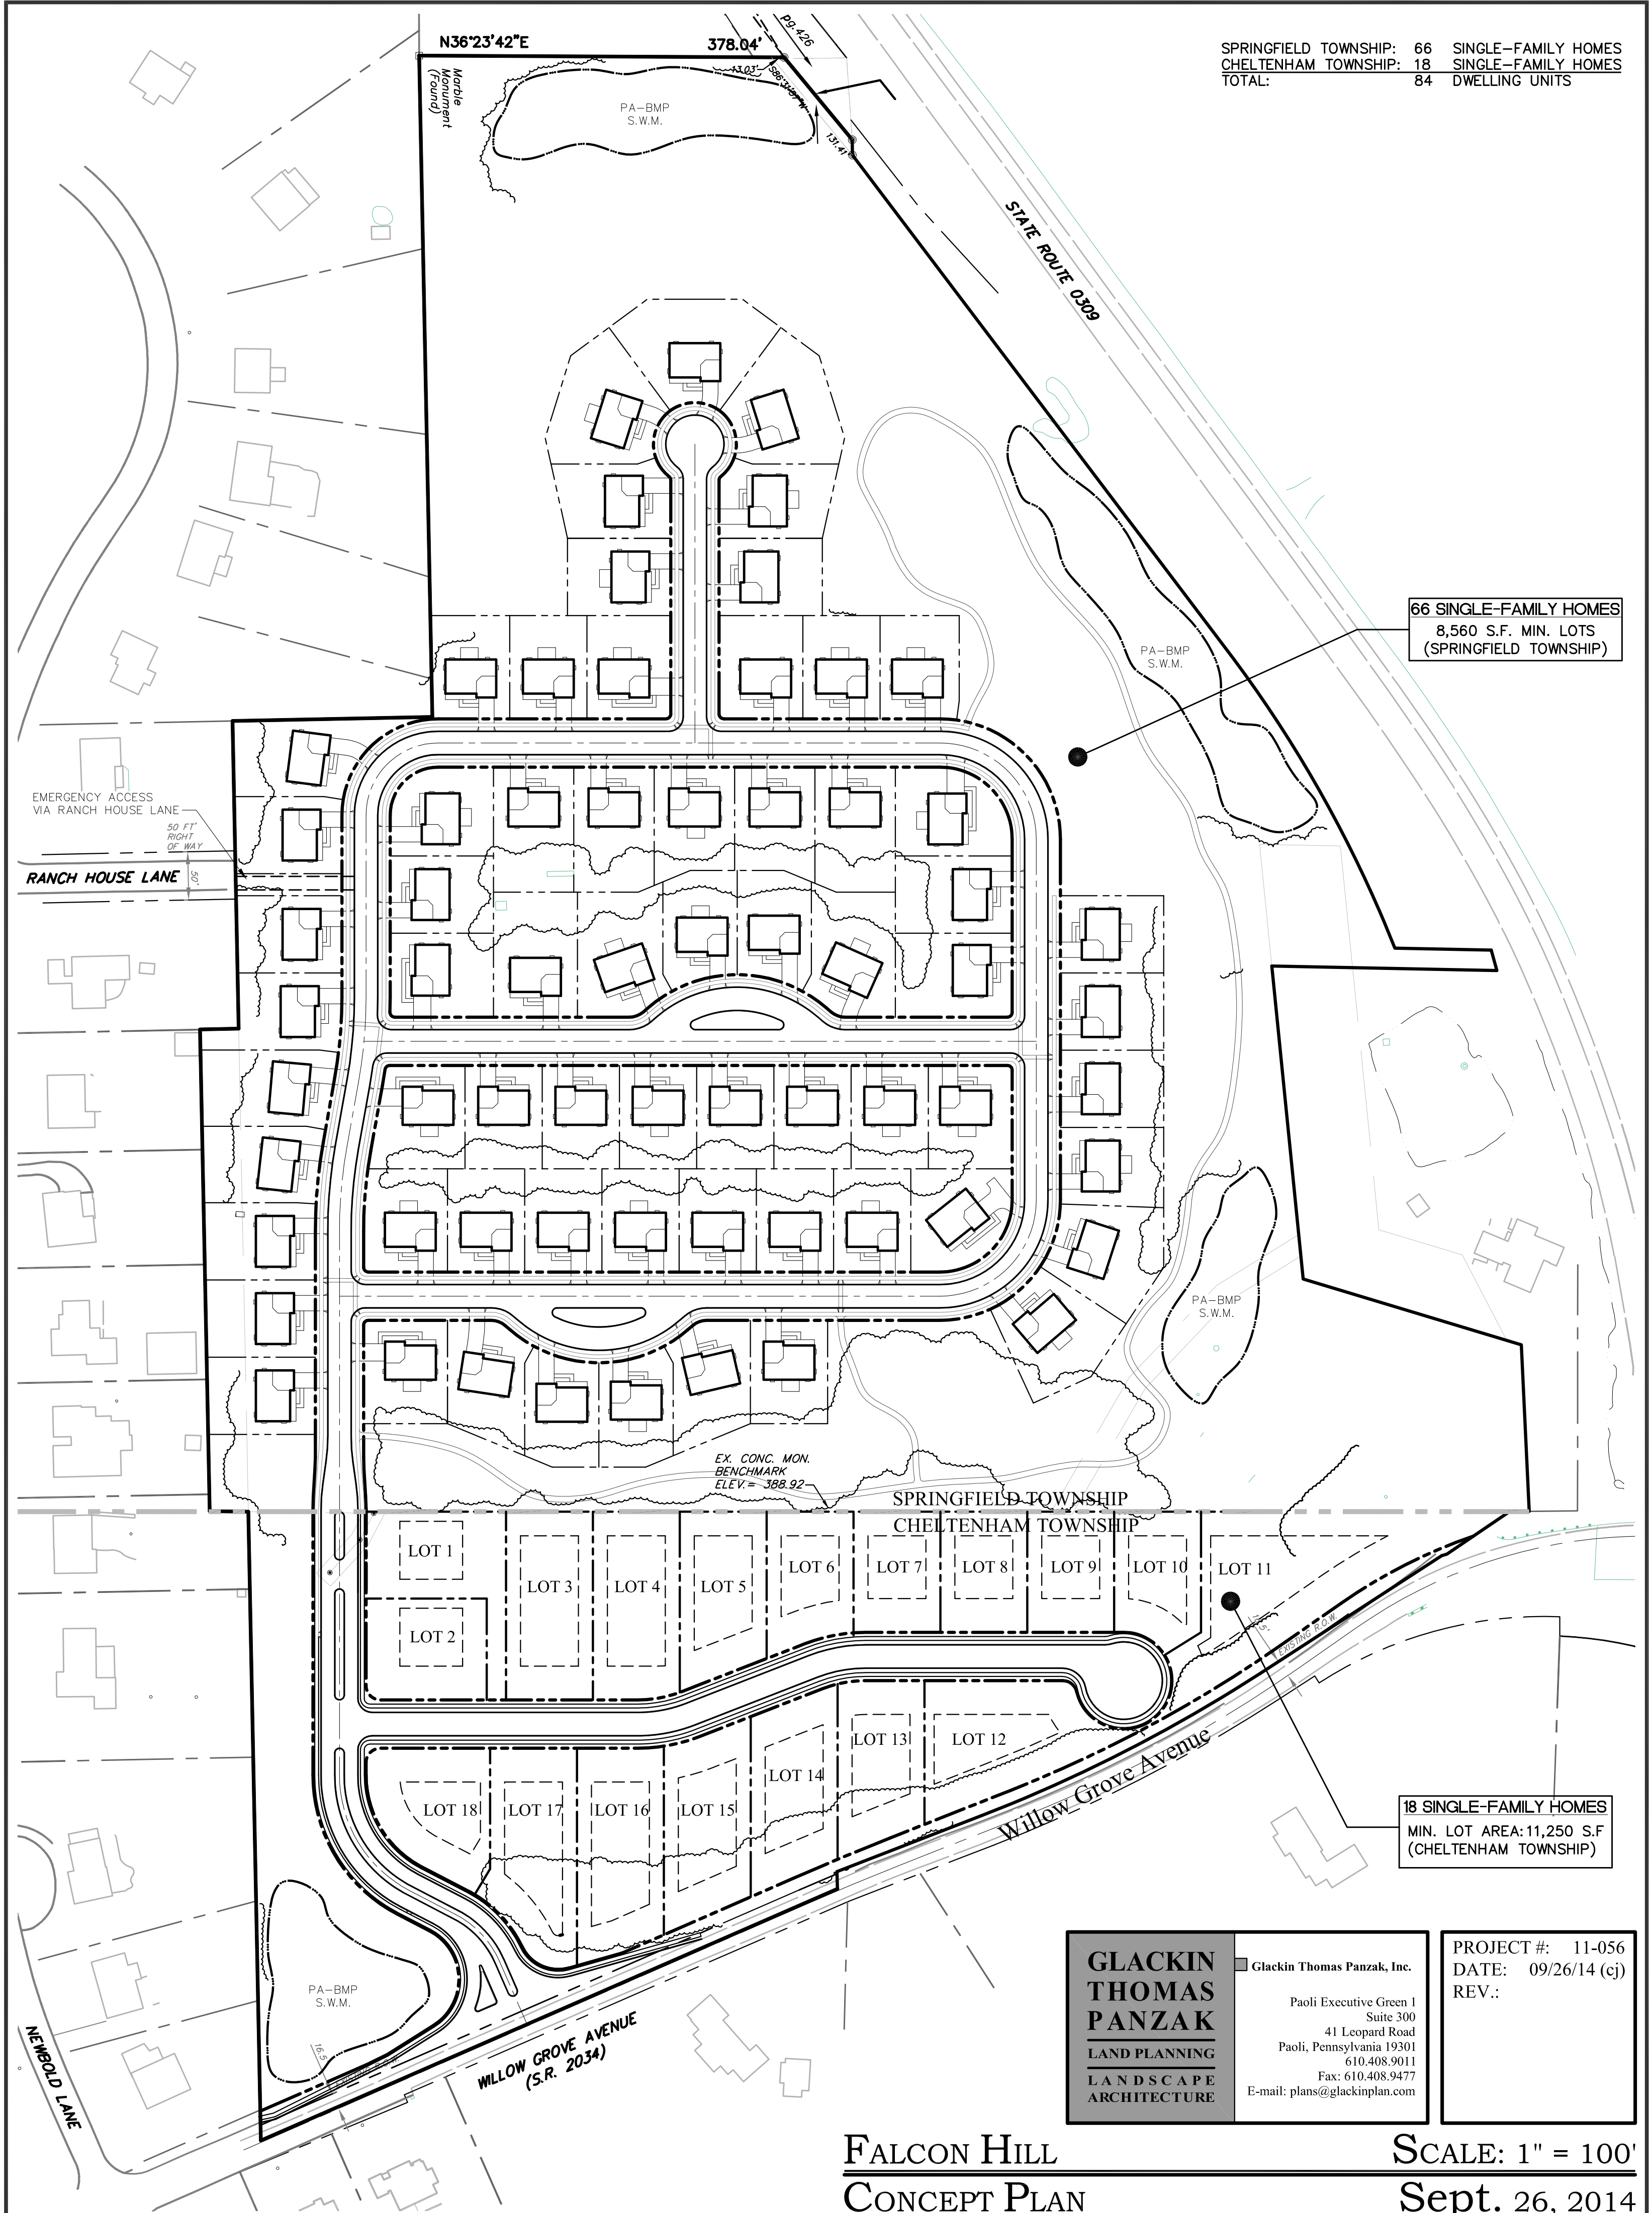

J:\Jobs-2011\11-056 Hansen Laverock\GTP\CADD\Sketch Plans\11-056 sketch plan 9-26-14.dwg, SHT01, 9/26/2014 3:11:46 PM